






LEFT ELEVATION

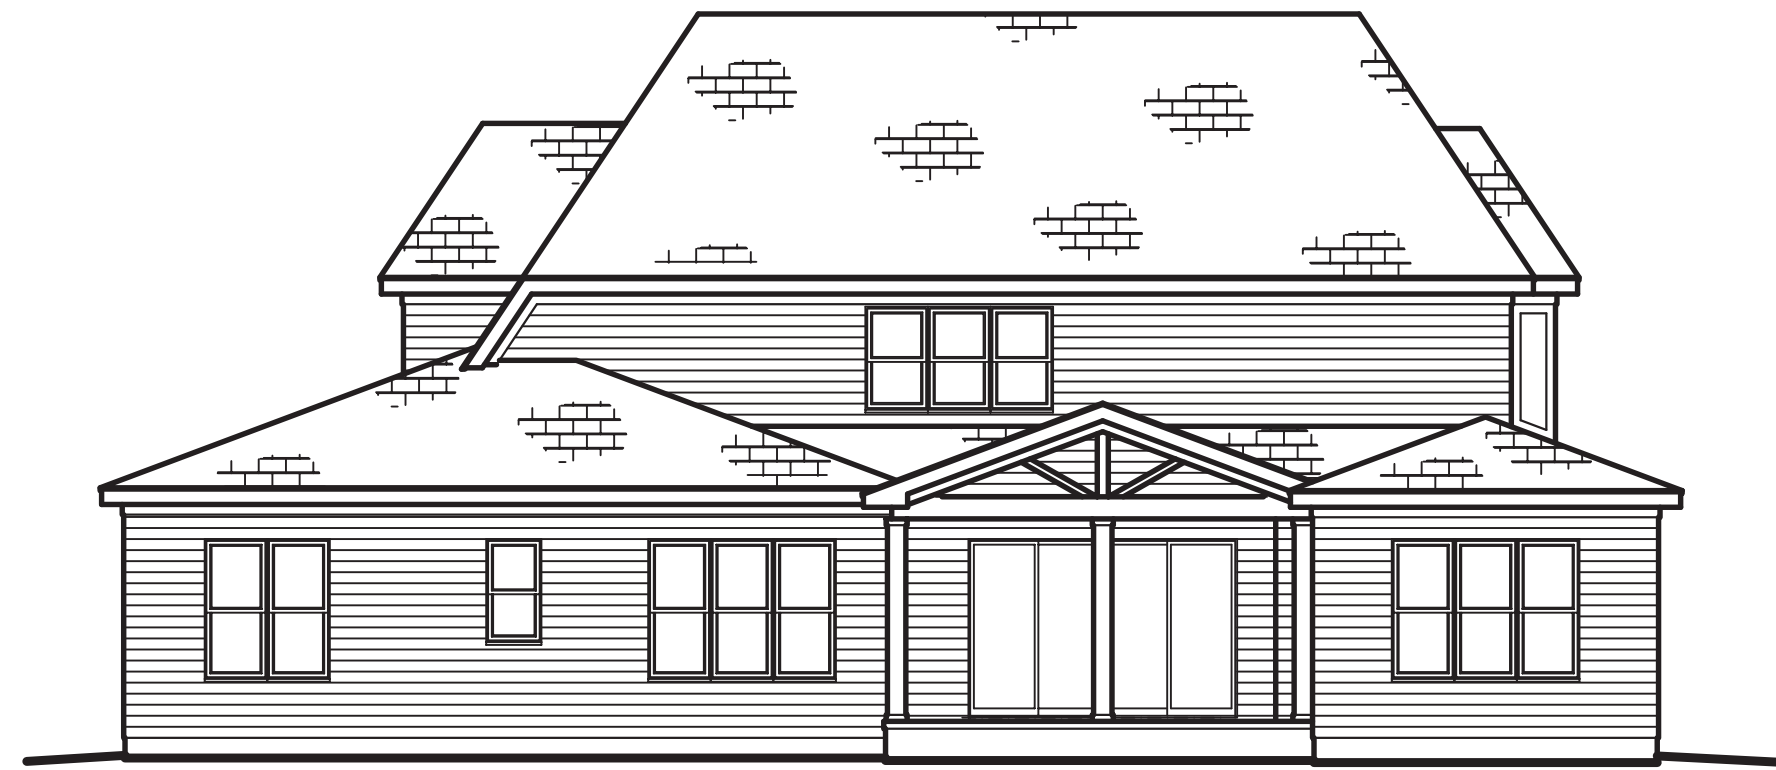


REAR ELEVATION

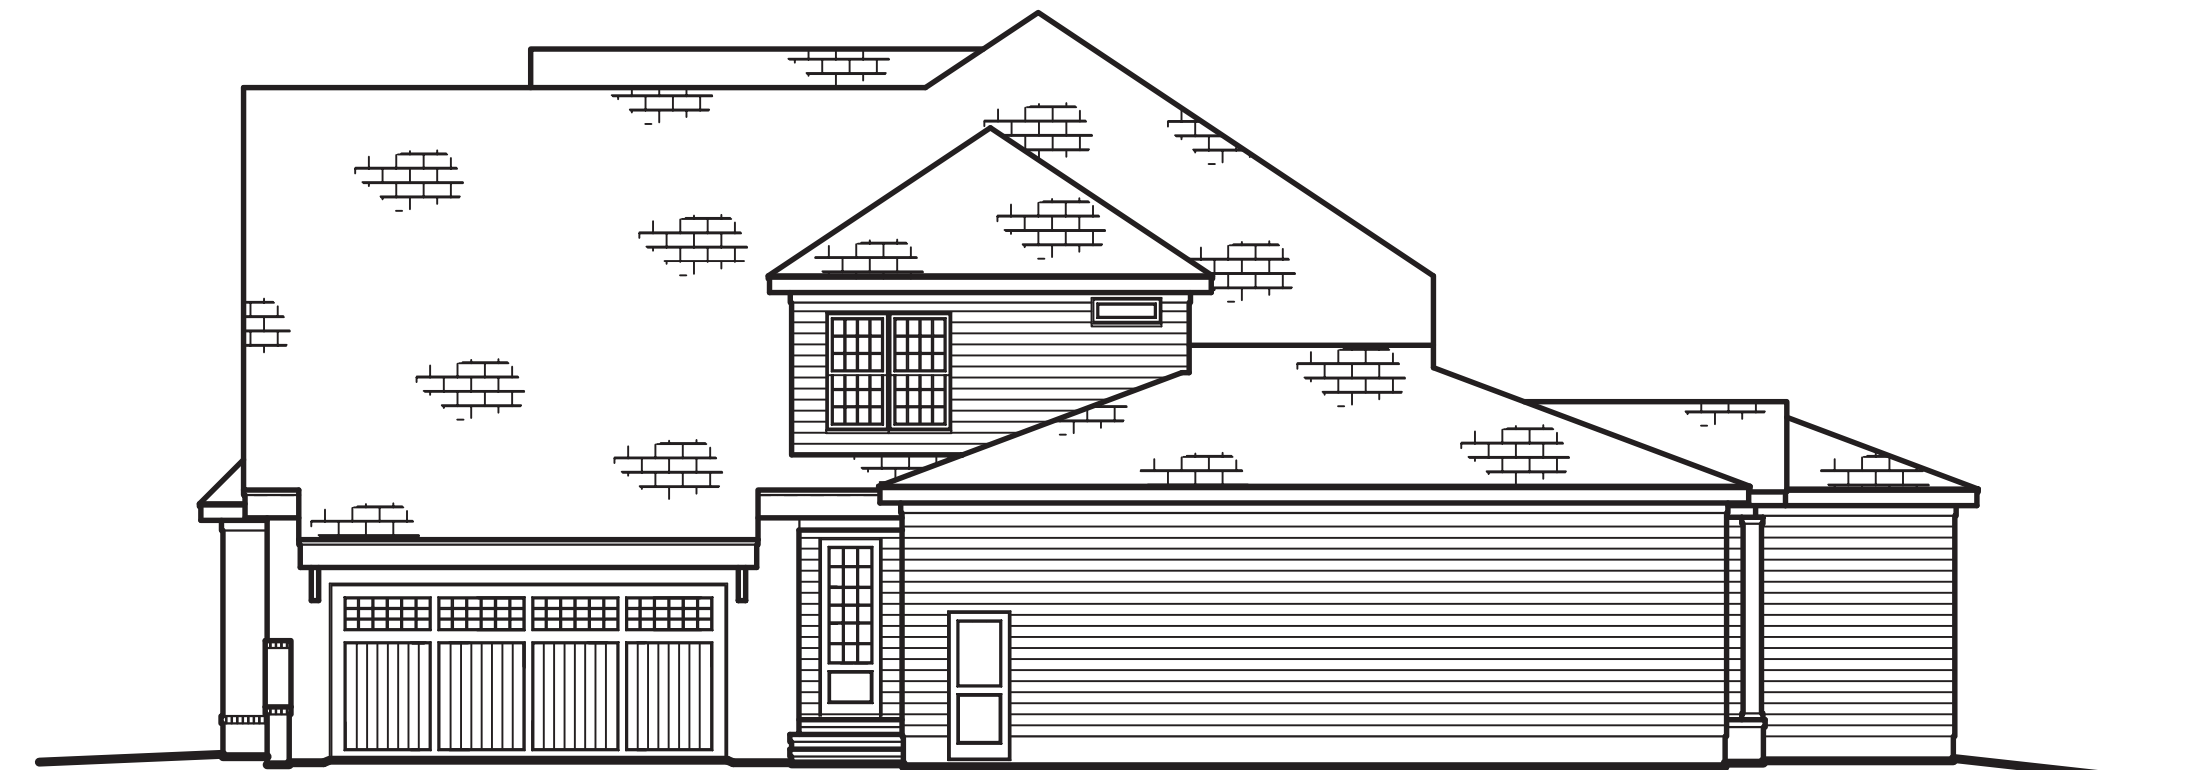

RIGHT ELEVATION

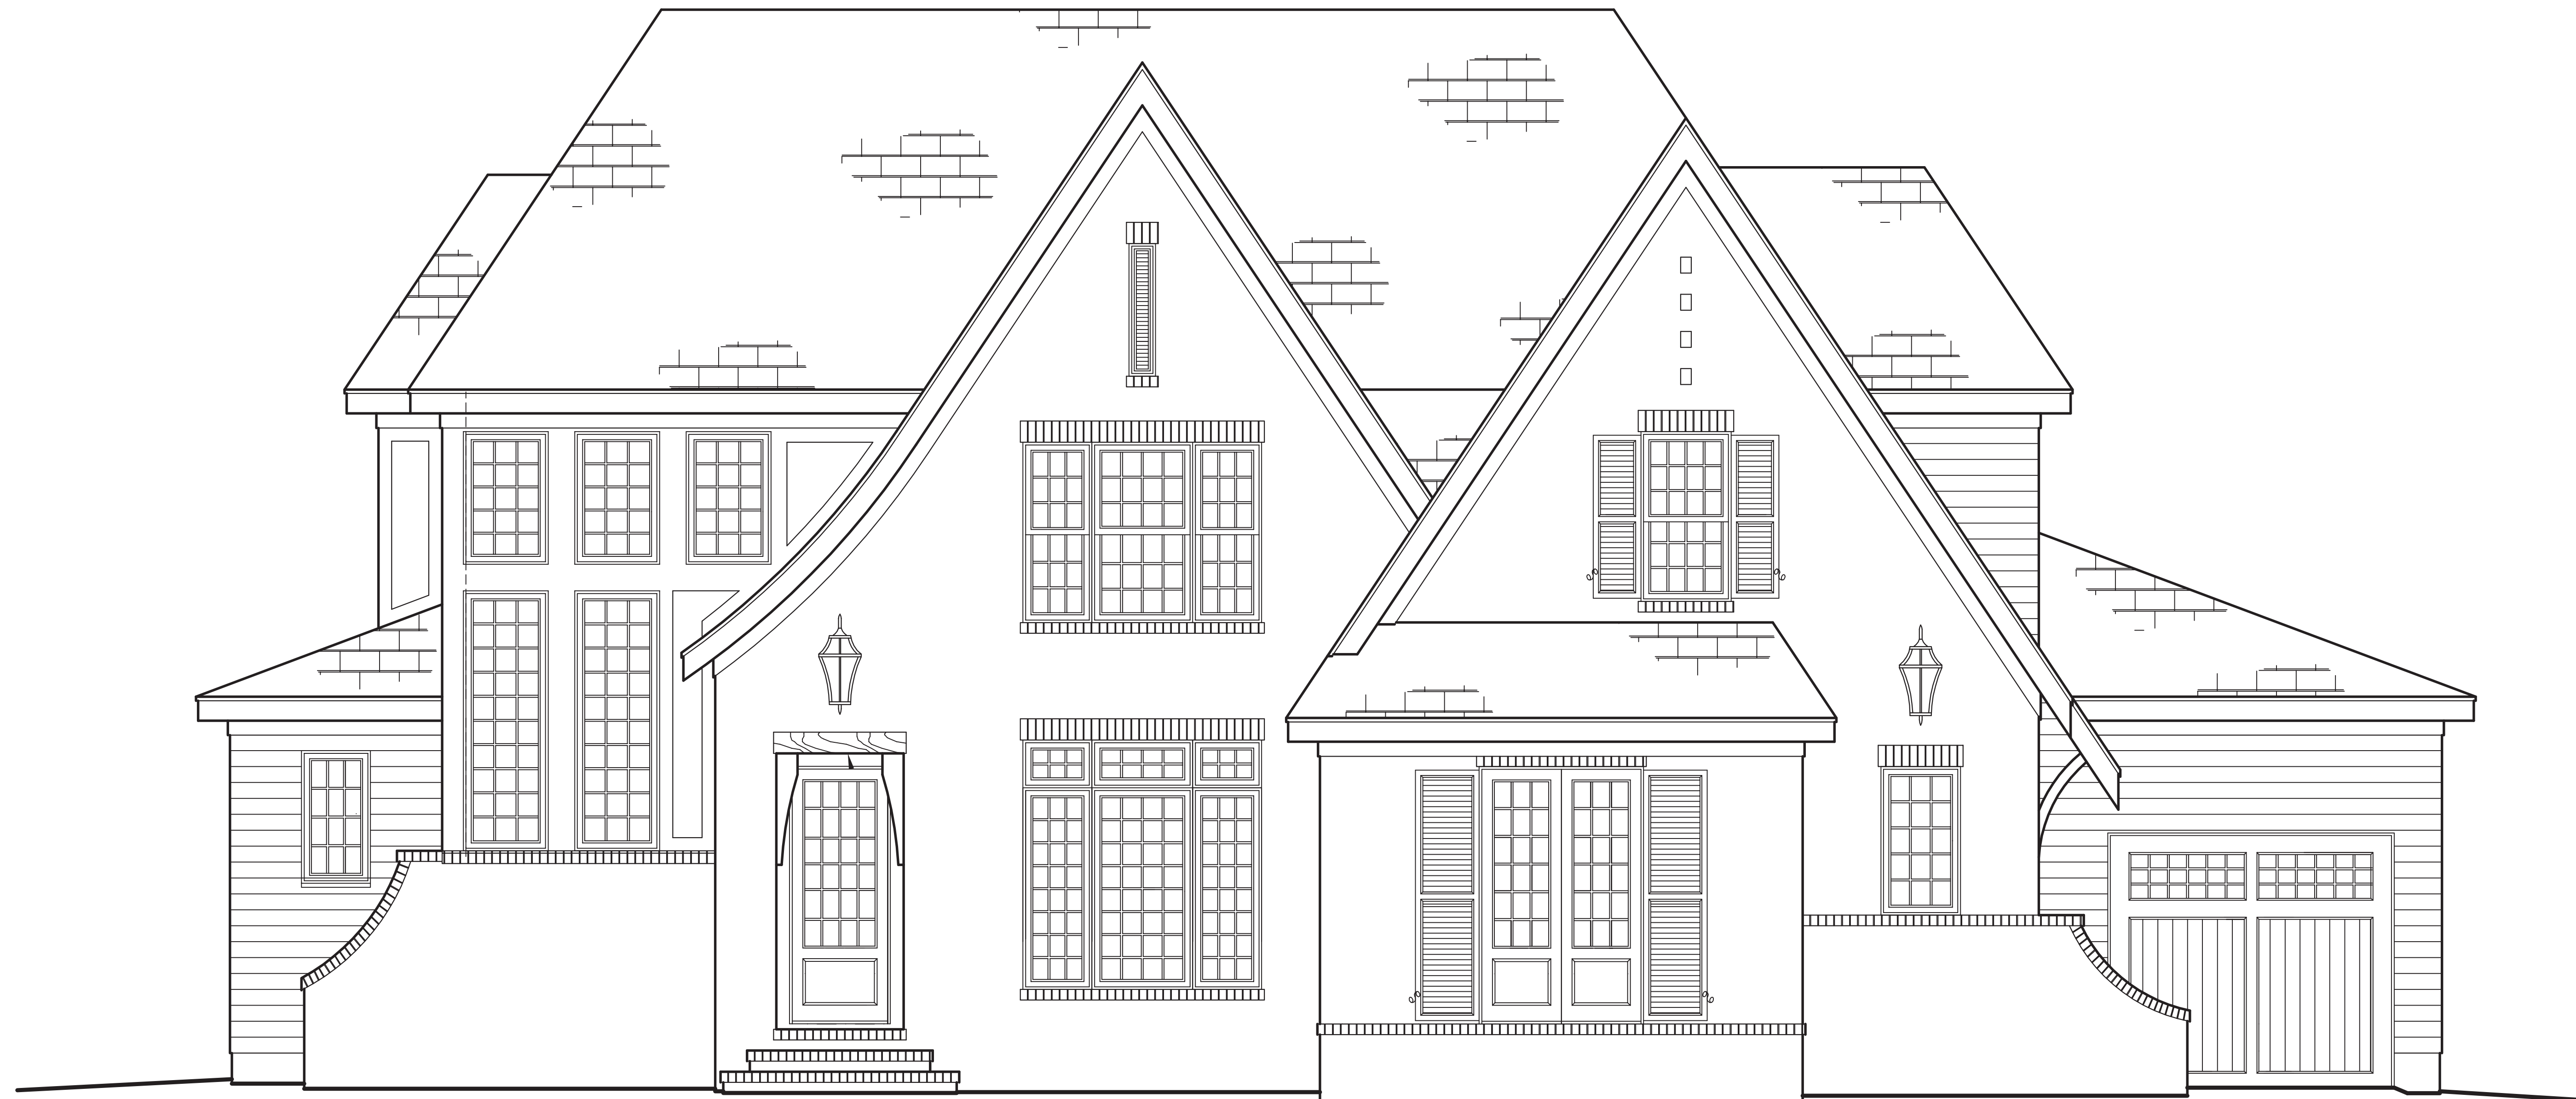


FRONT ELEVATION

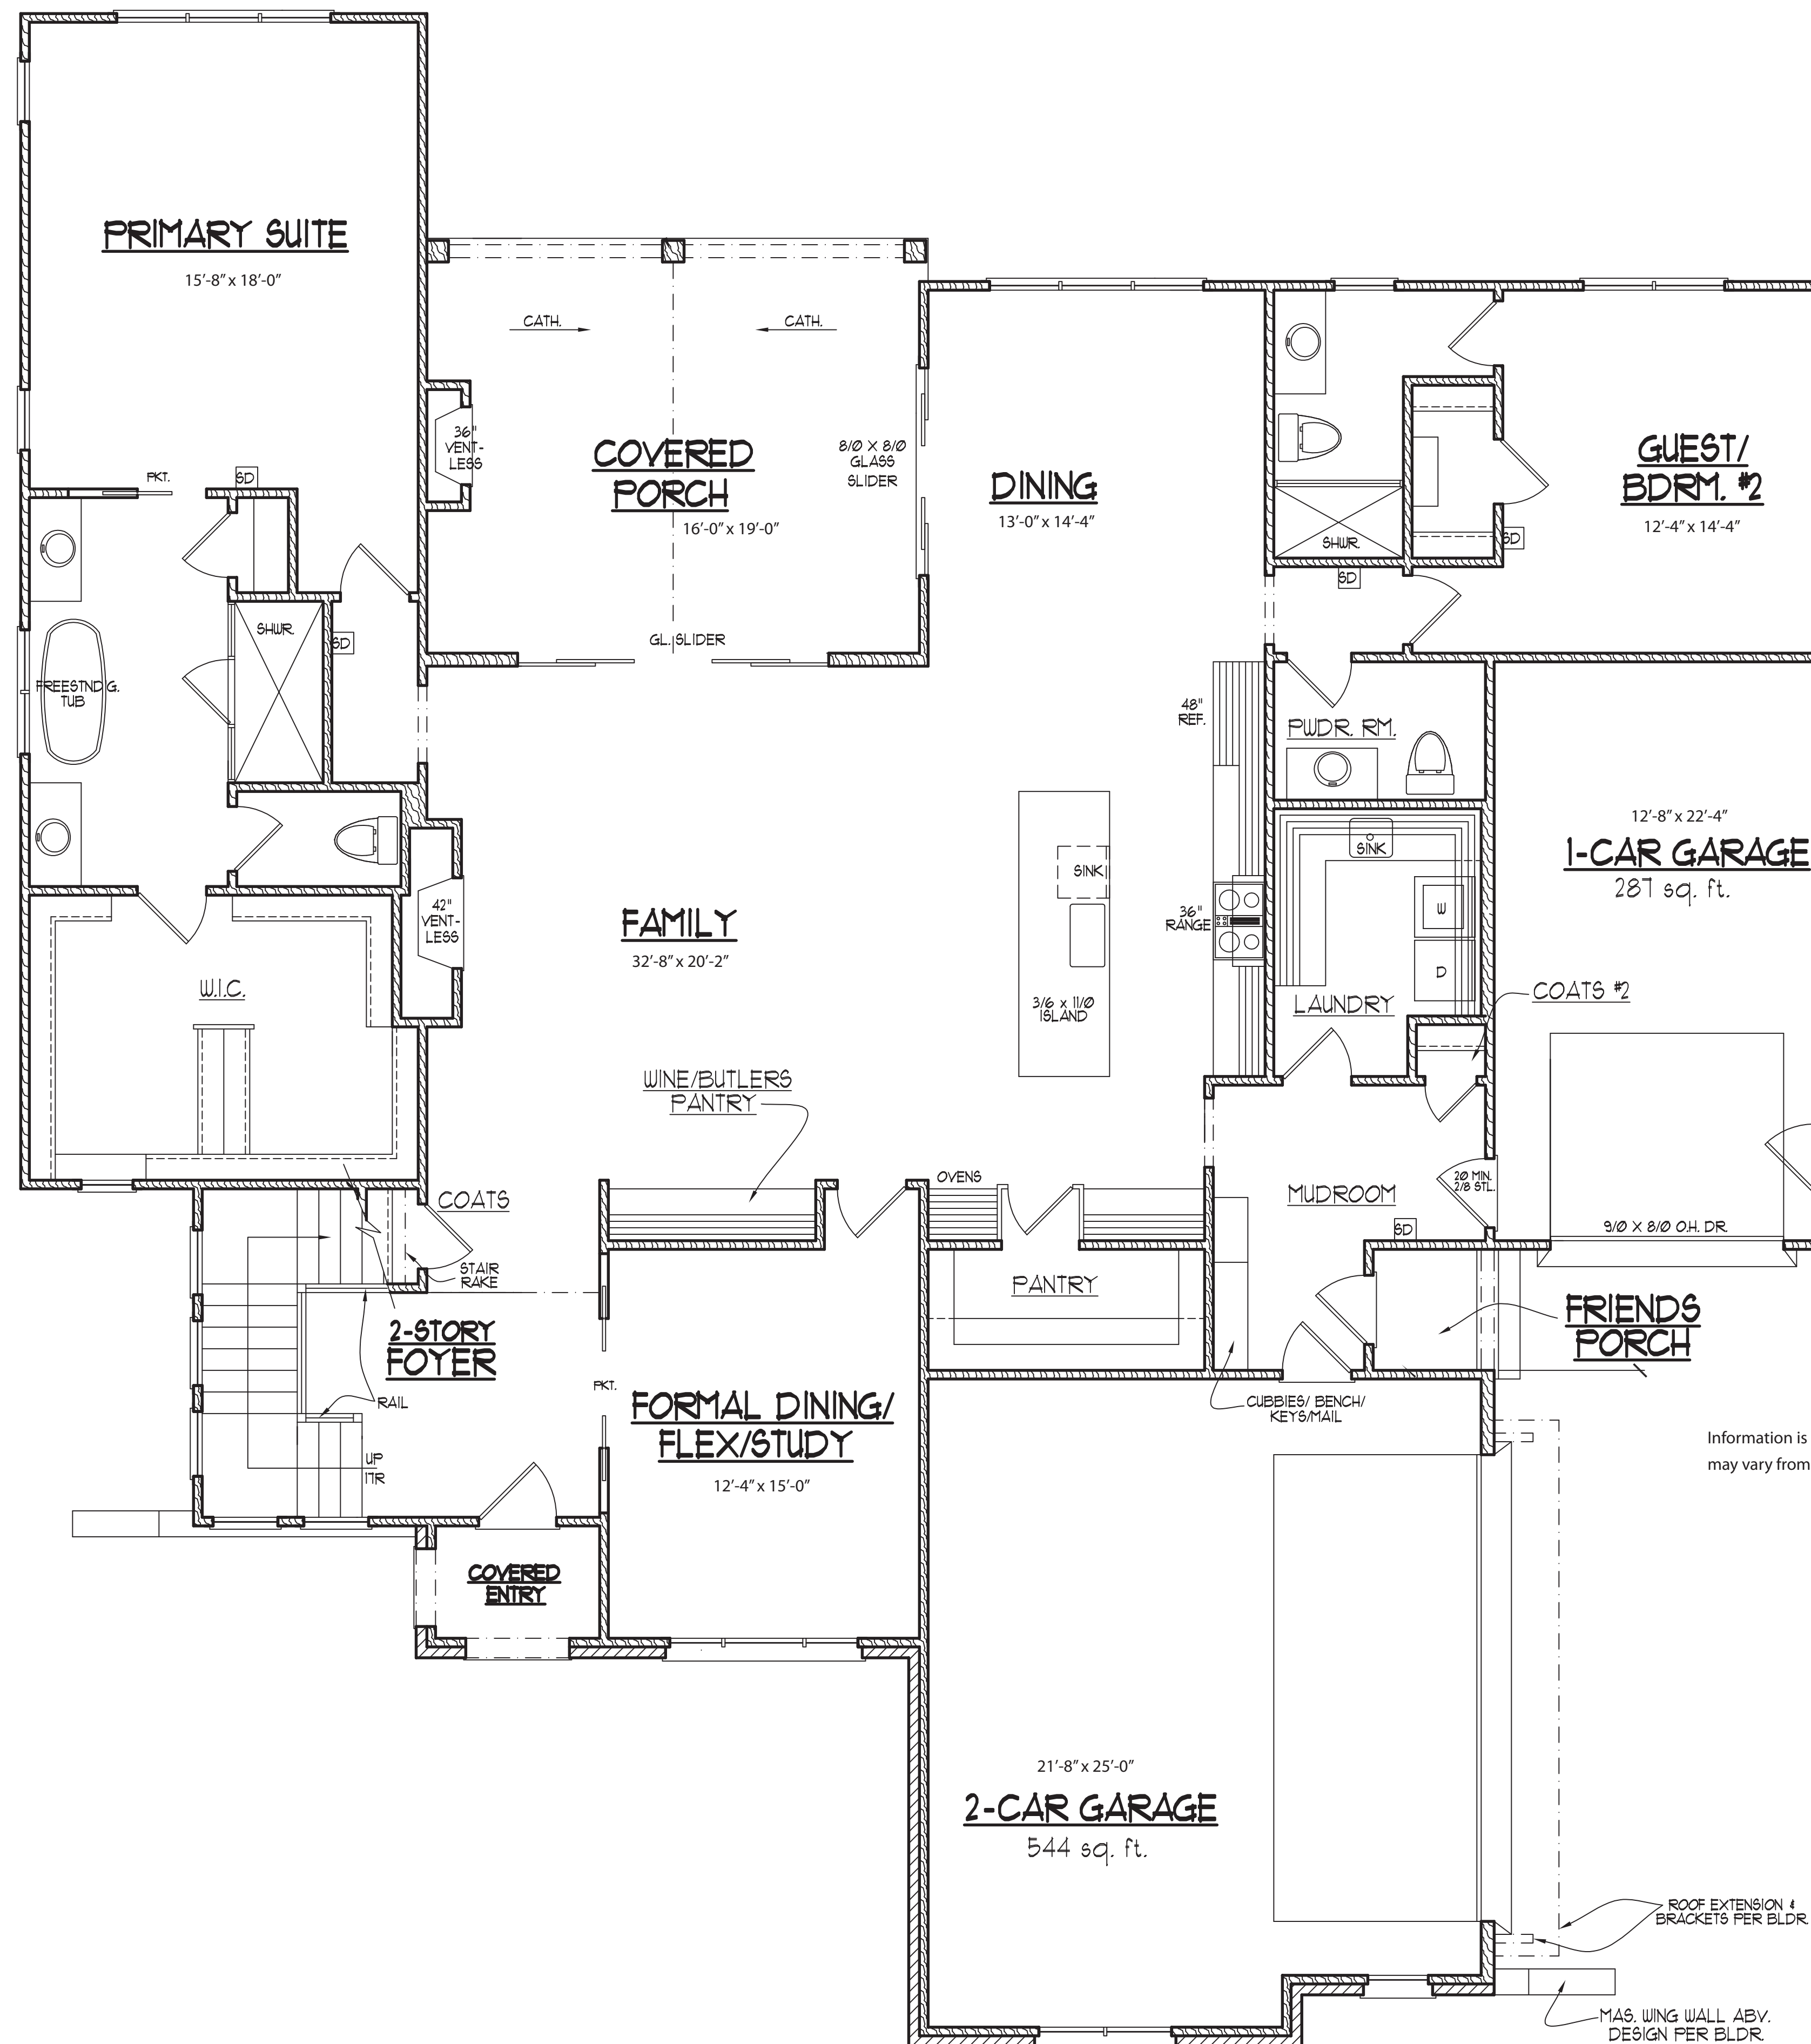

Information is believed to be correct but not guaranteed. All measurements are approximate and may vary from final product. Artwork is illustrative and may not represent the final product.

SQUARE FOOTAGE w/o brick		
	HTD.	UNHTD.
• BSMT.		
• FIRST FLR	2629	831
• SECOND FLR	1391	504
• ATTIC (3rd. FLR.)		
TOTAL	4020	1335
MISC.		
• COVERED ENTRY		36
• FRIENDS PORCH		15
• COVERED PORCH		305

FIRST FLOOR PLAN

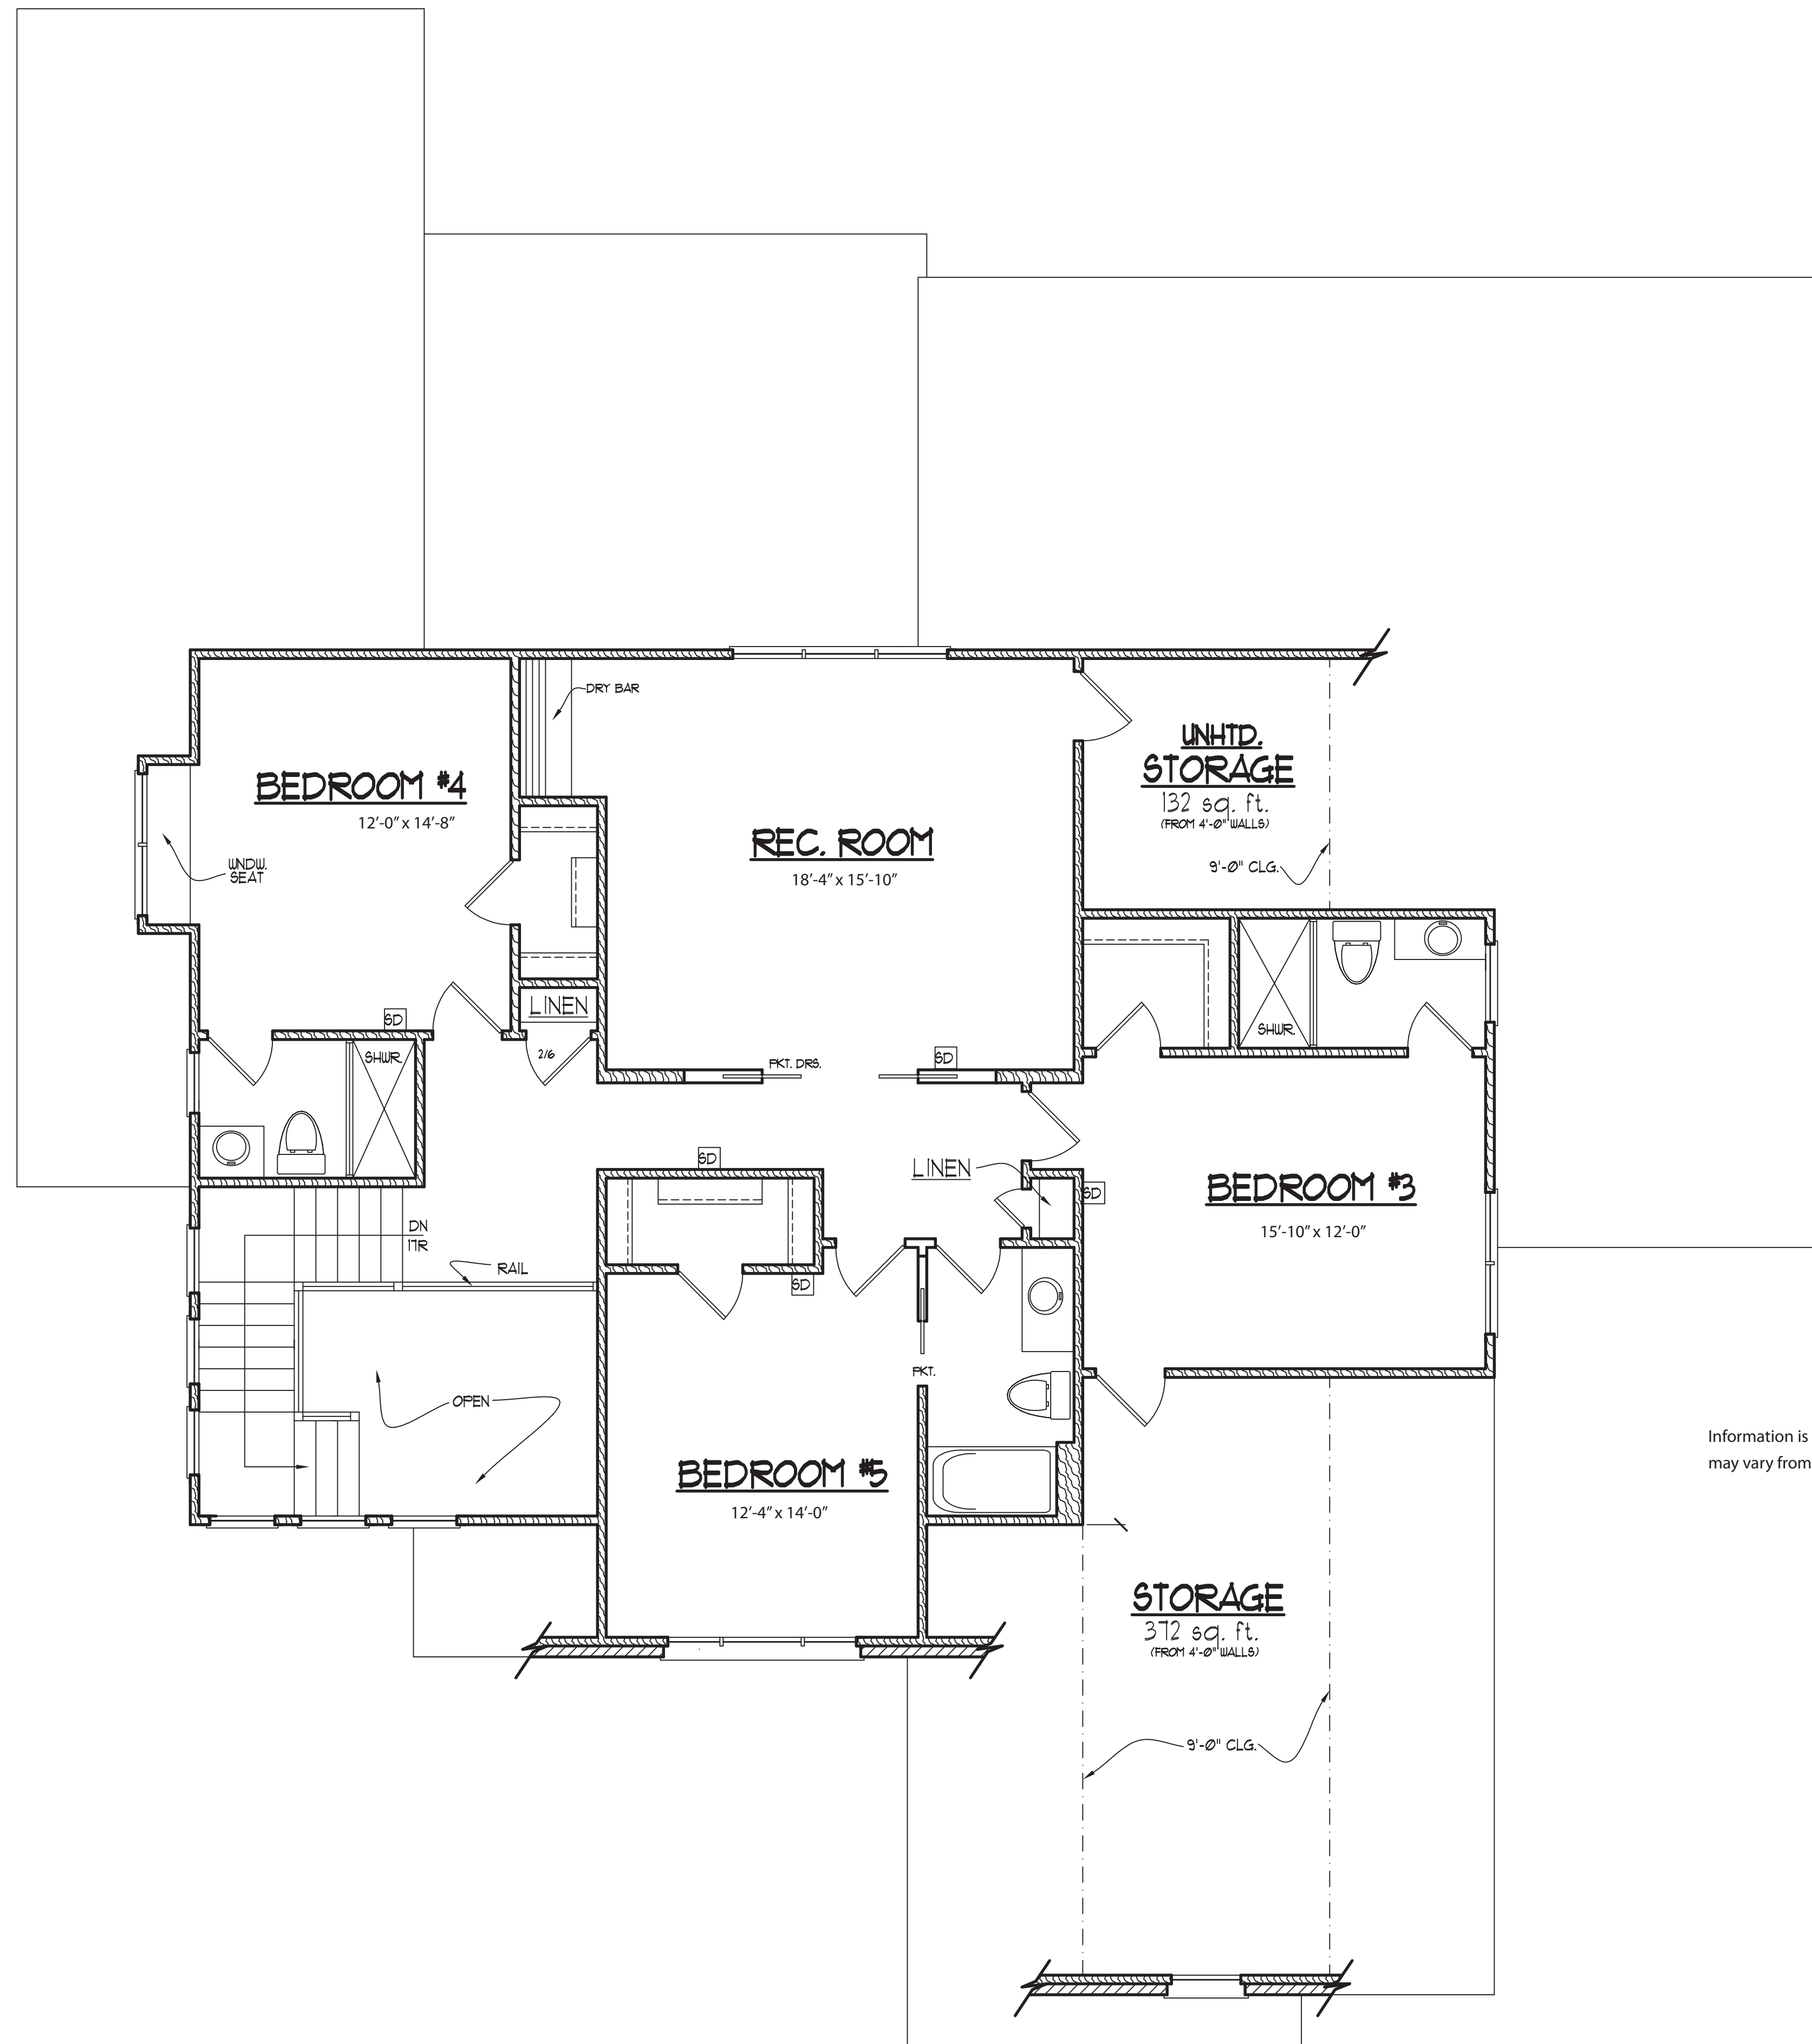

Information is believed to be correct but not guaranteed. All measurements are approximate and may vary from final product. Artwork is illustrative and may not represent the final product.

SQUARE FOOTAGE w/o brick		
	HTD.	UNHTD.
• BSMT.		
• FIRST FLR	2629	831
• SECOND FLR	1991	504
• ATTIC (3rd. FLR.)		
TOTAL	4620	1335
MISC.		
• COVERED ENTRY		36
• FRIENDS PORCH		19
• COVERED PORCH		305

SECOND FLOOR PLAN